


**SECTION A-A**

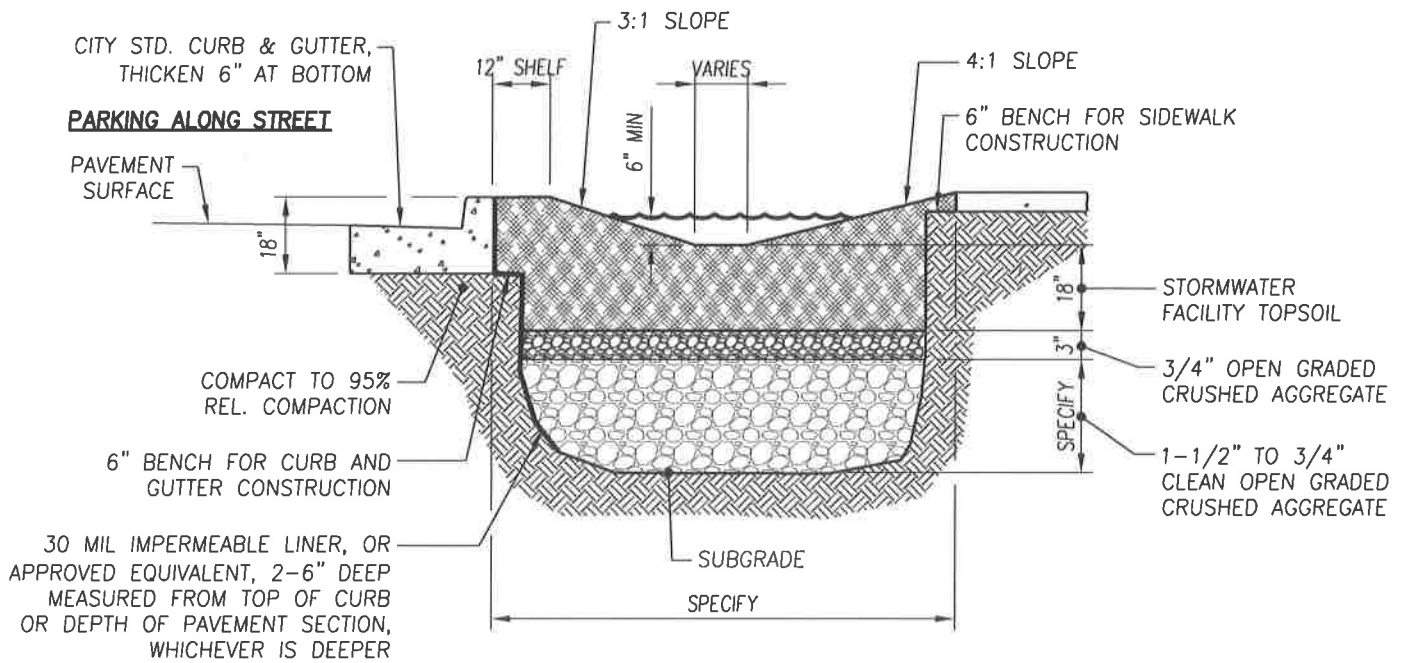

**SECTION A-A**

**NOTES:**

1. STORMWATER FACILITY TOPSOIL SHALL CONSIST OF LOAMY SOIL, SAND AND COMPOST THAT IS 30% TO 40% COMPOST BY VOLUME.
2. SEE CURB & GUTTER AND SIDEWALK DETAILS FOR CONCRETE REQUIREMENTS.

REVISIONS	DATE		<b>CITY OF TULARE</b> <b>PUBLIC IMPROVEMENT STANDARD</b>	
			<b>SWALE SECTIONS</b>	DRAWING NO.:  <b>5010</b>
			Approved By: <i>Michael W. Miller</i> Date: 11/15/16	City Engineer
			2 OF 2	