



NOTE: HALF STREET SECTION IS SYMMETRICAL ABOUT CENTERLINE.

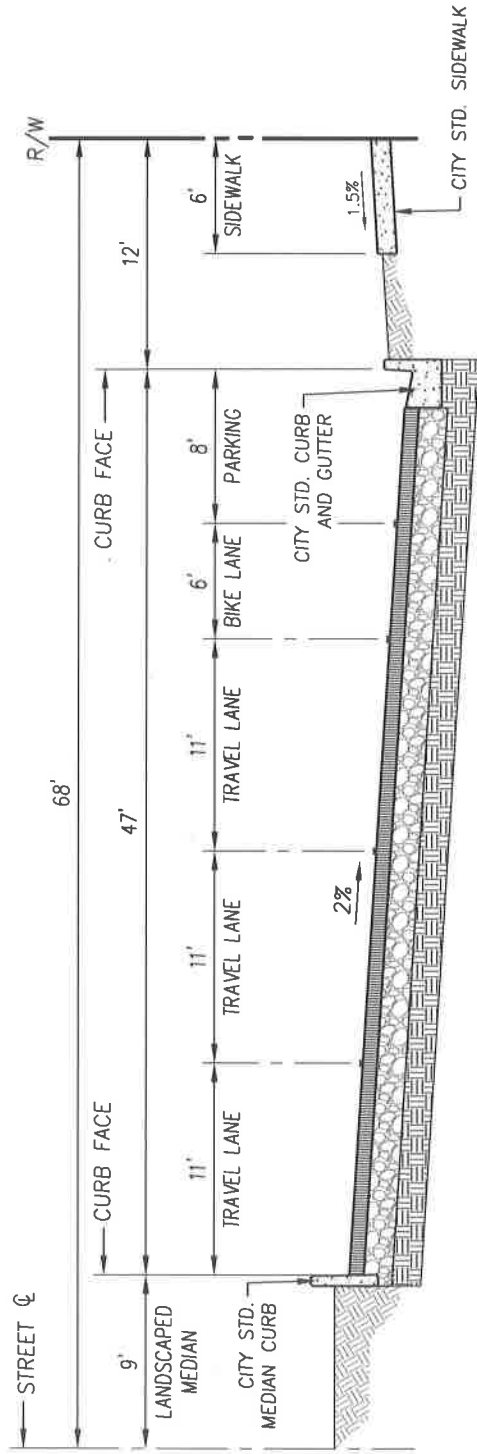

6-LANE MAJOR ARTERIAL STREET (136' TOTAL R/W)

NOTE: HALF STREET SECTION IS SYMMETRICAL ABOUT CENTERLINE.

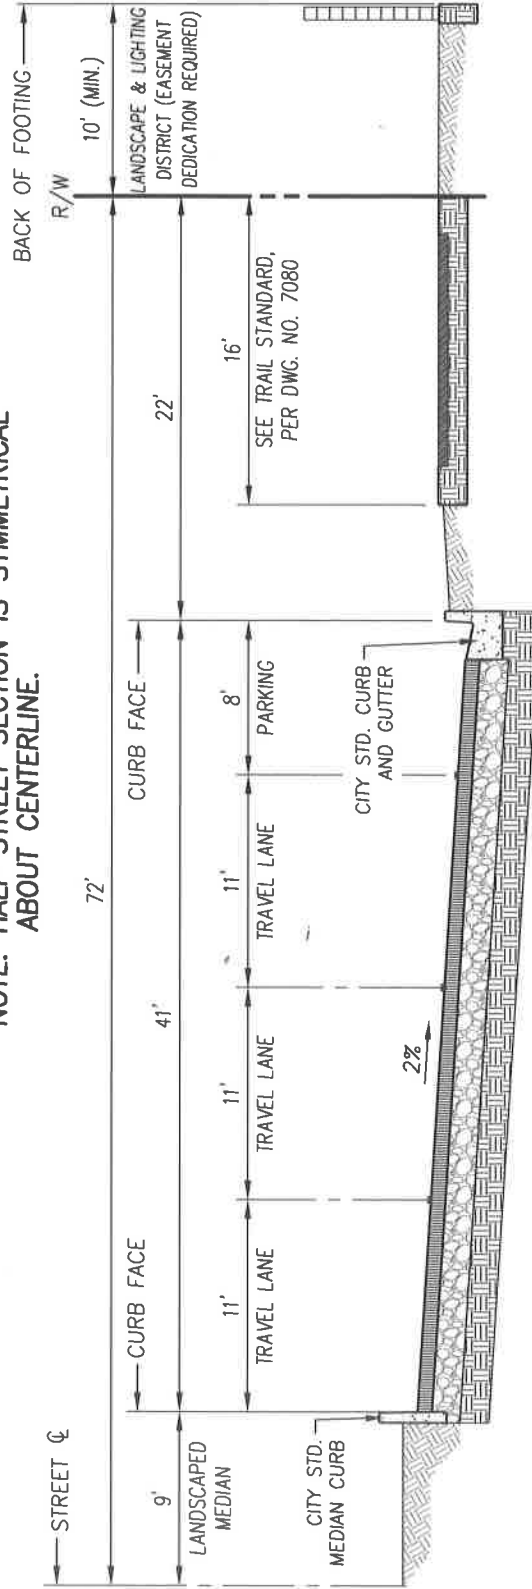

6-LANE MAJOR ARTERIAL STREET - WITH BIKE PATH (144' TOTAL R/W)

REVISIONS	DATE



CITY OF TULARE
PUBLIC IMPROVEMENT STANDARD

6 LANE MAJOR ARTERIAL STREET
SECTION LANE CONFIGURATION

DRAWING NO.:
7061

Approved By: *Michael W. Miller*
Date: 11/15/16 City Engineer

1 OF 1