

SOUTH N STREET

EAST TULARE AVE


EAST KERN AVE

M STREET

CITY HALL

PREFERRED
CONCEPT
PLAN



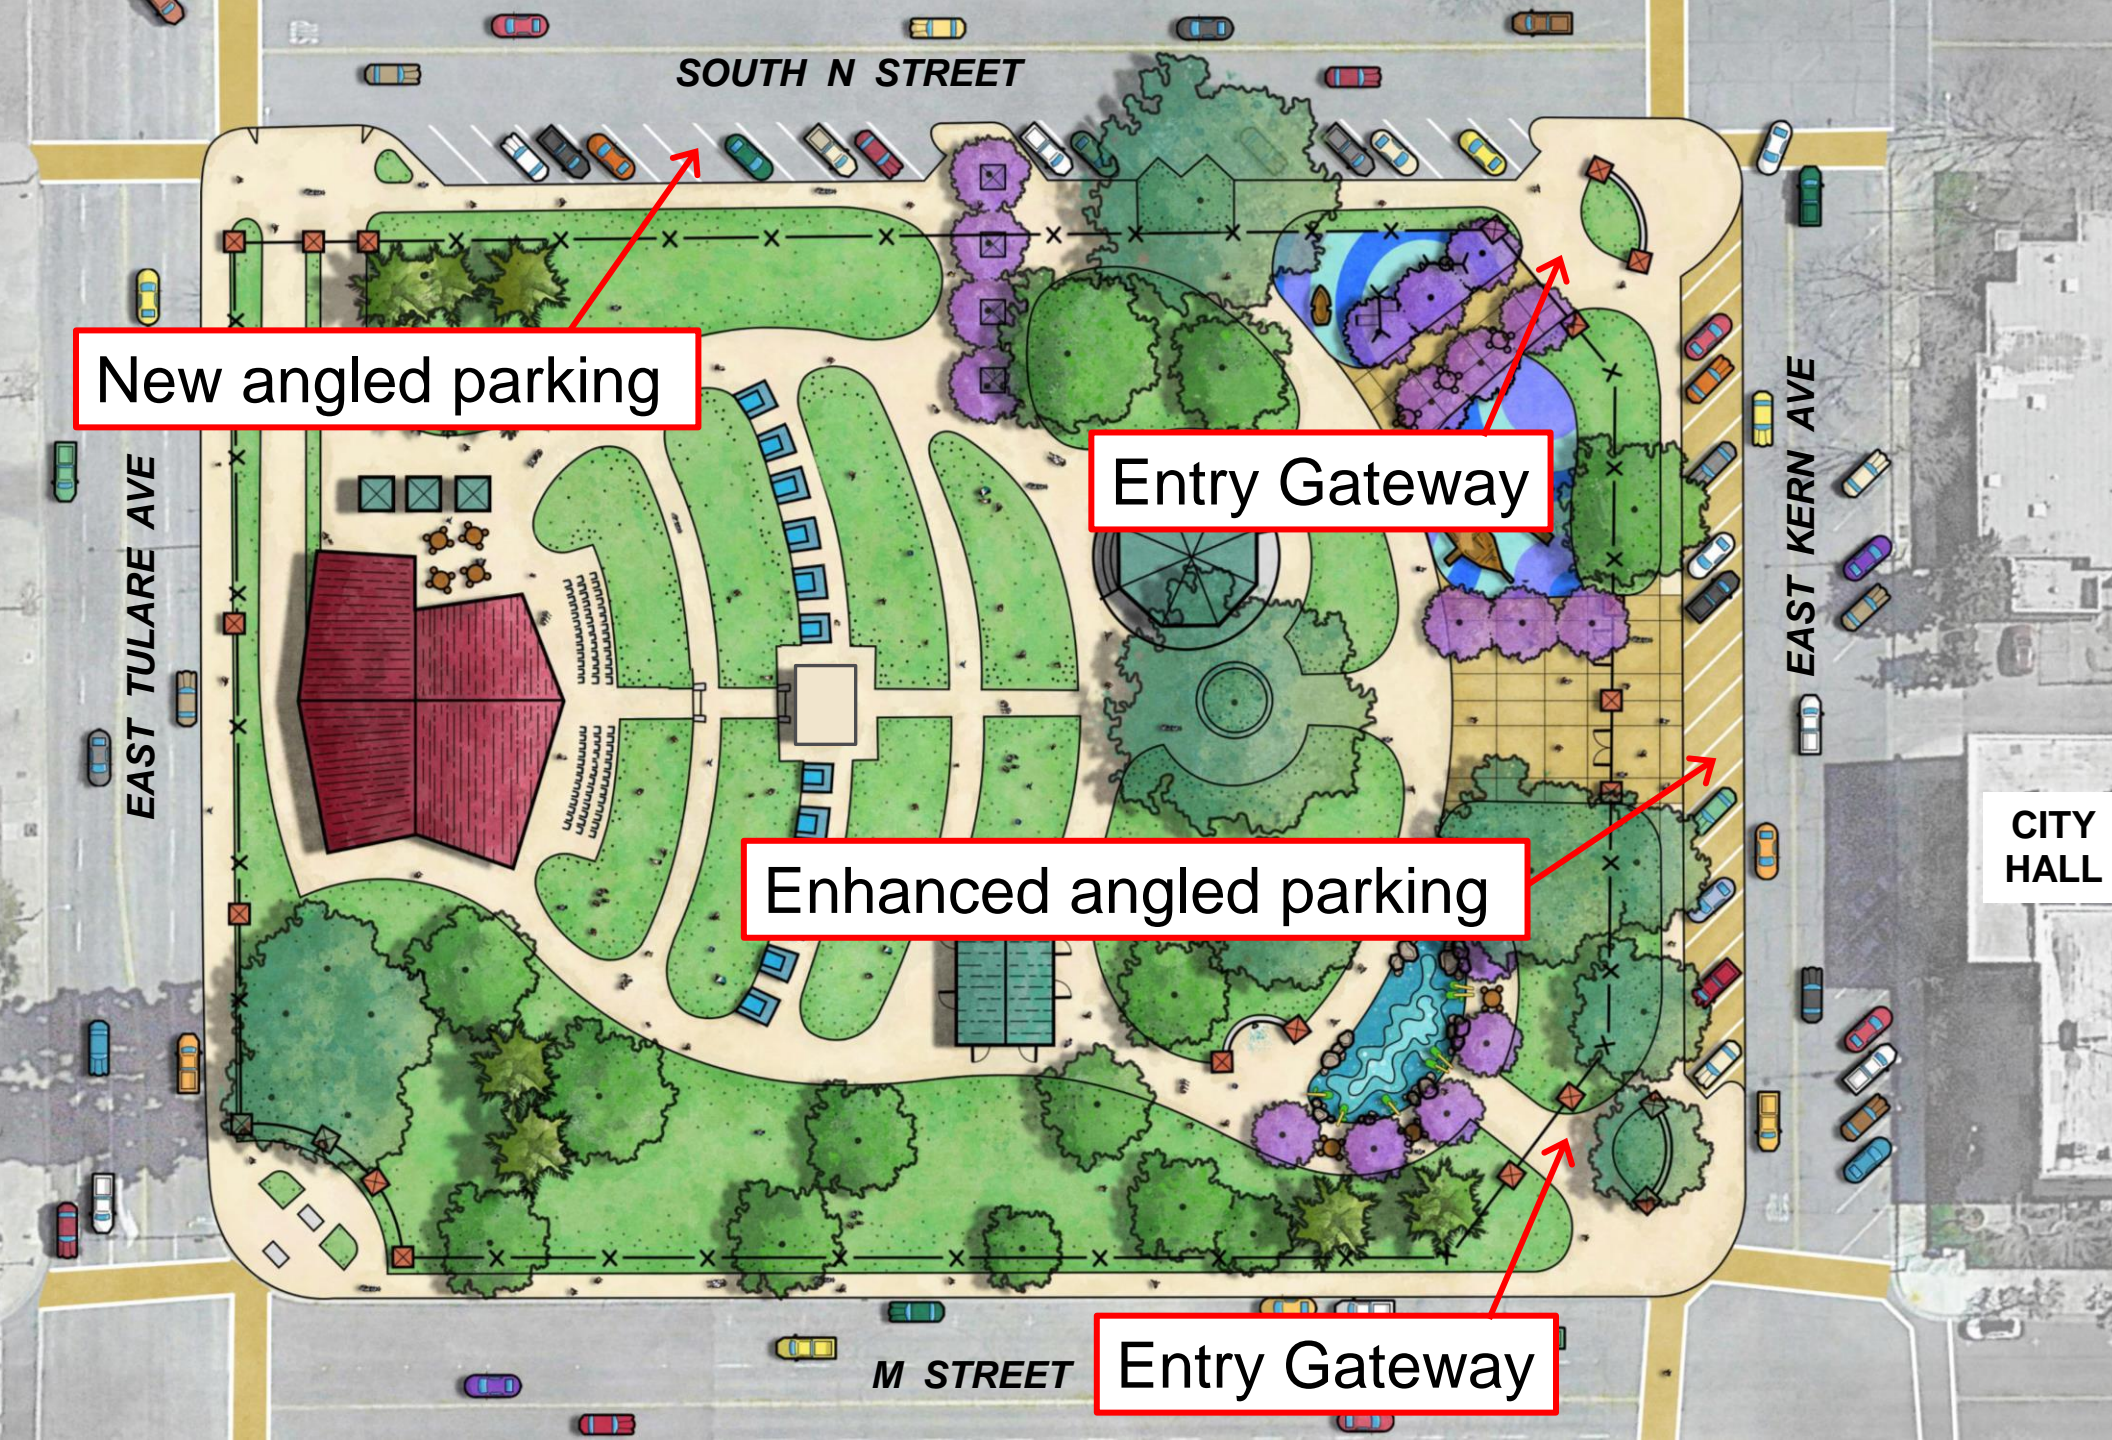

SOUTH N STREET

New angled parking

Entry Gateway

Enhanced angled parking

Entry Gateway

EAST TULARE AVE

EAST KERN AVE

M STREET

CITY HALL

Street Improvements

PREFERRED CONCEPT PLAN



Perimeter Fence

SOUTH N STREET

Playground

Park Features

Lawn

Lawn

(e) Gazebo

Main Entry Plaza

EAST TULARE AVE

EAST KERN AVE

CITY HALL

Restrooms

Lawn

PREFERRED CONCEPT PLAN

Lawn

Splash Pad


NORTH

M STREET




Amphitheater Features

PREFERRED
CONCEPT
PLAN

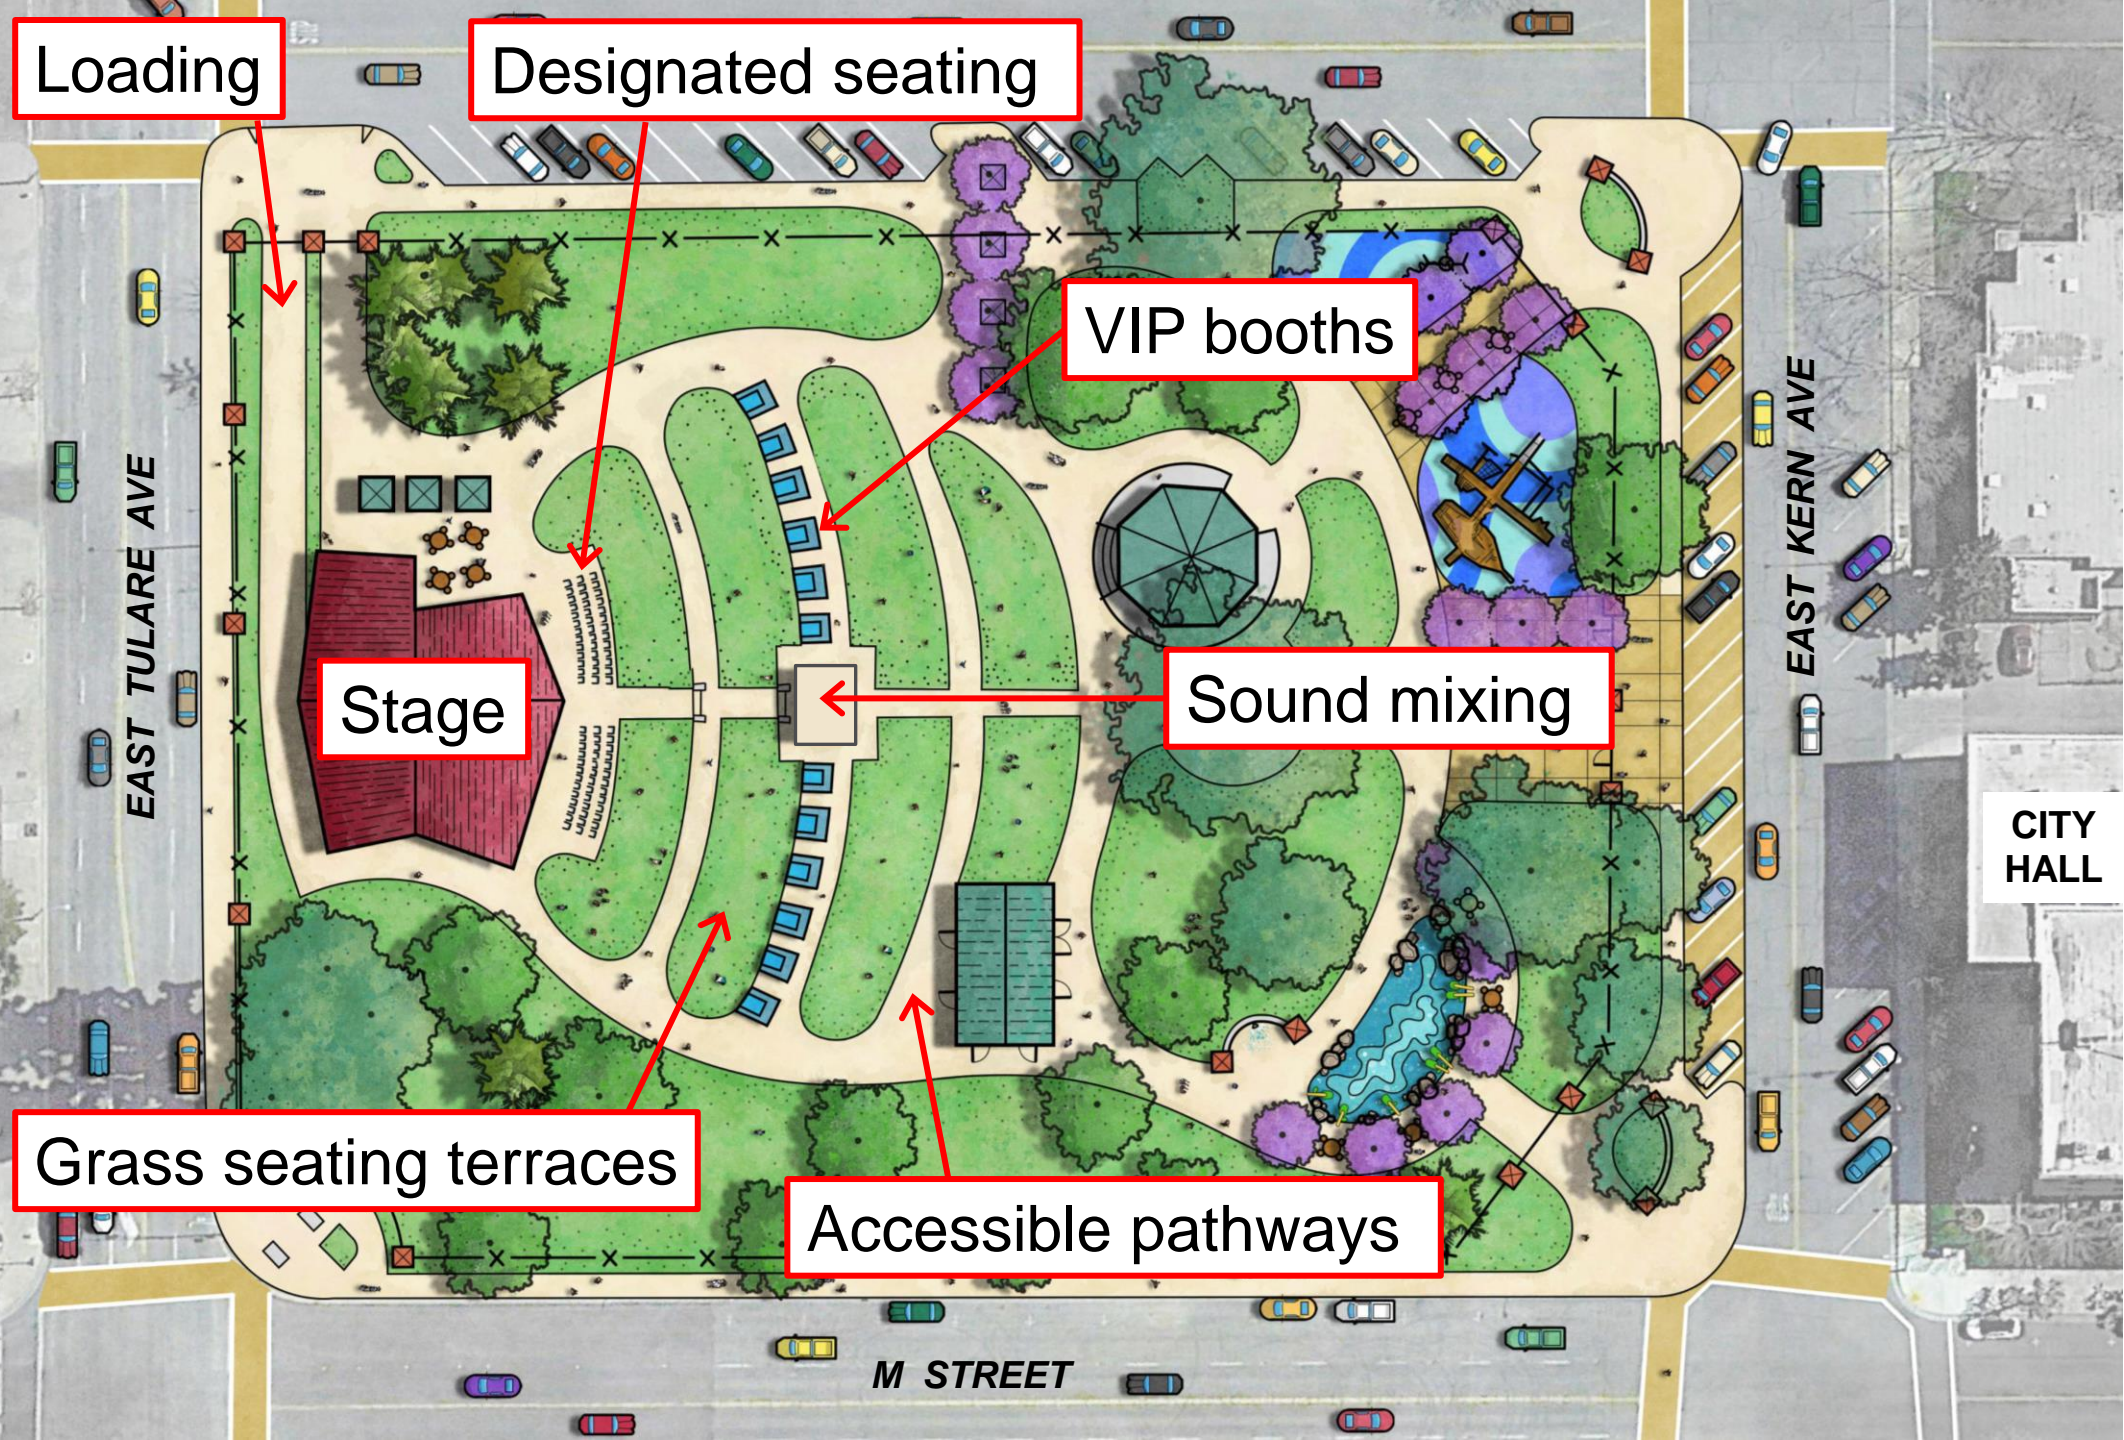

STAGE BUILDING

CONCEPTUAL FLOOR PLAN

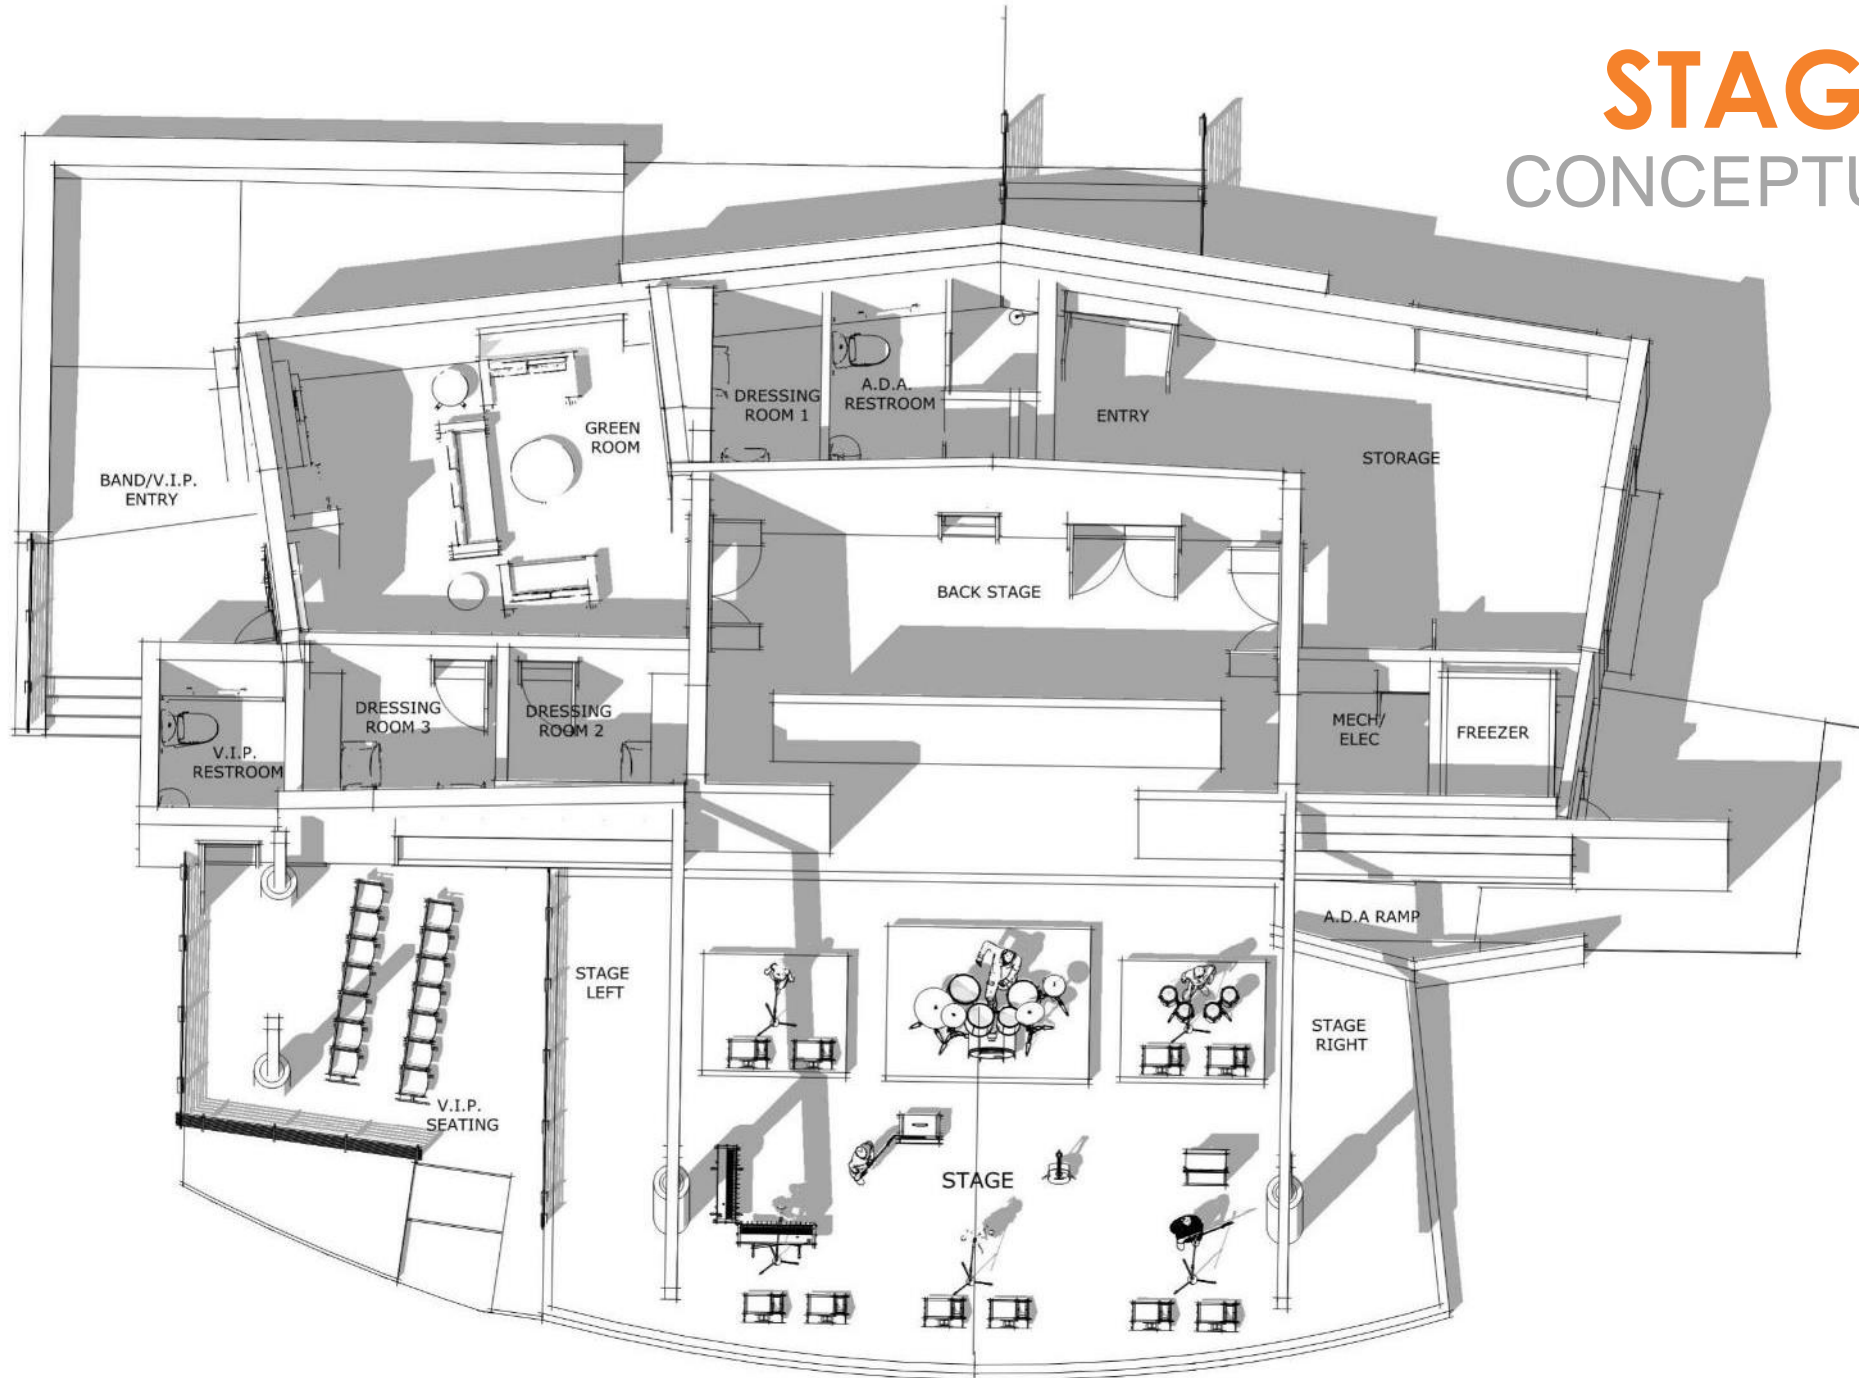


FEATURES:

- Stage and backstage
- Talent green rooms
- VIP Seating
- Storage and loading area

STAGE BUILDING

CONCEPTUAL DESIGN

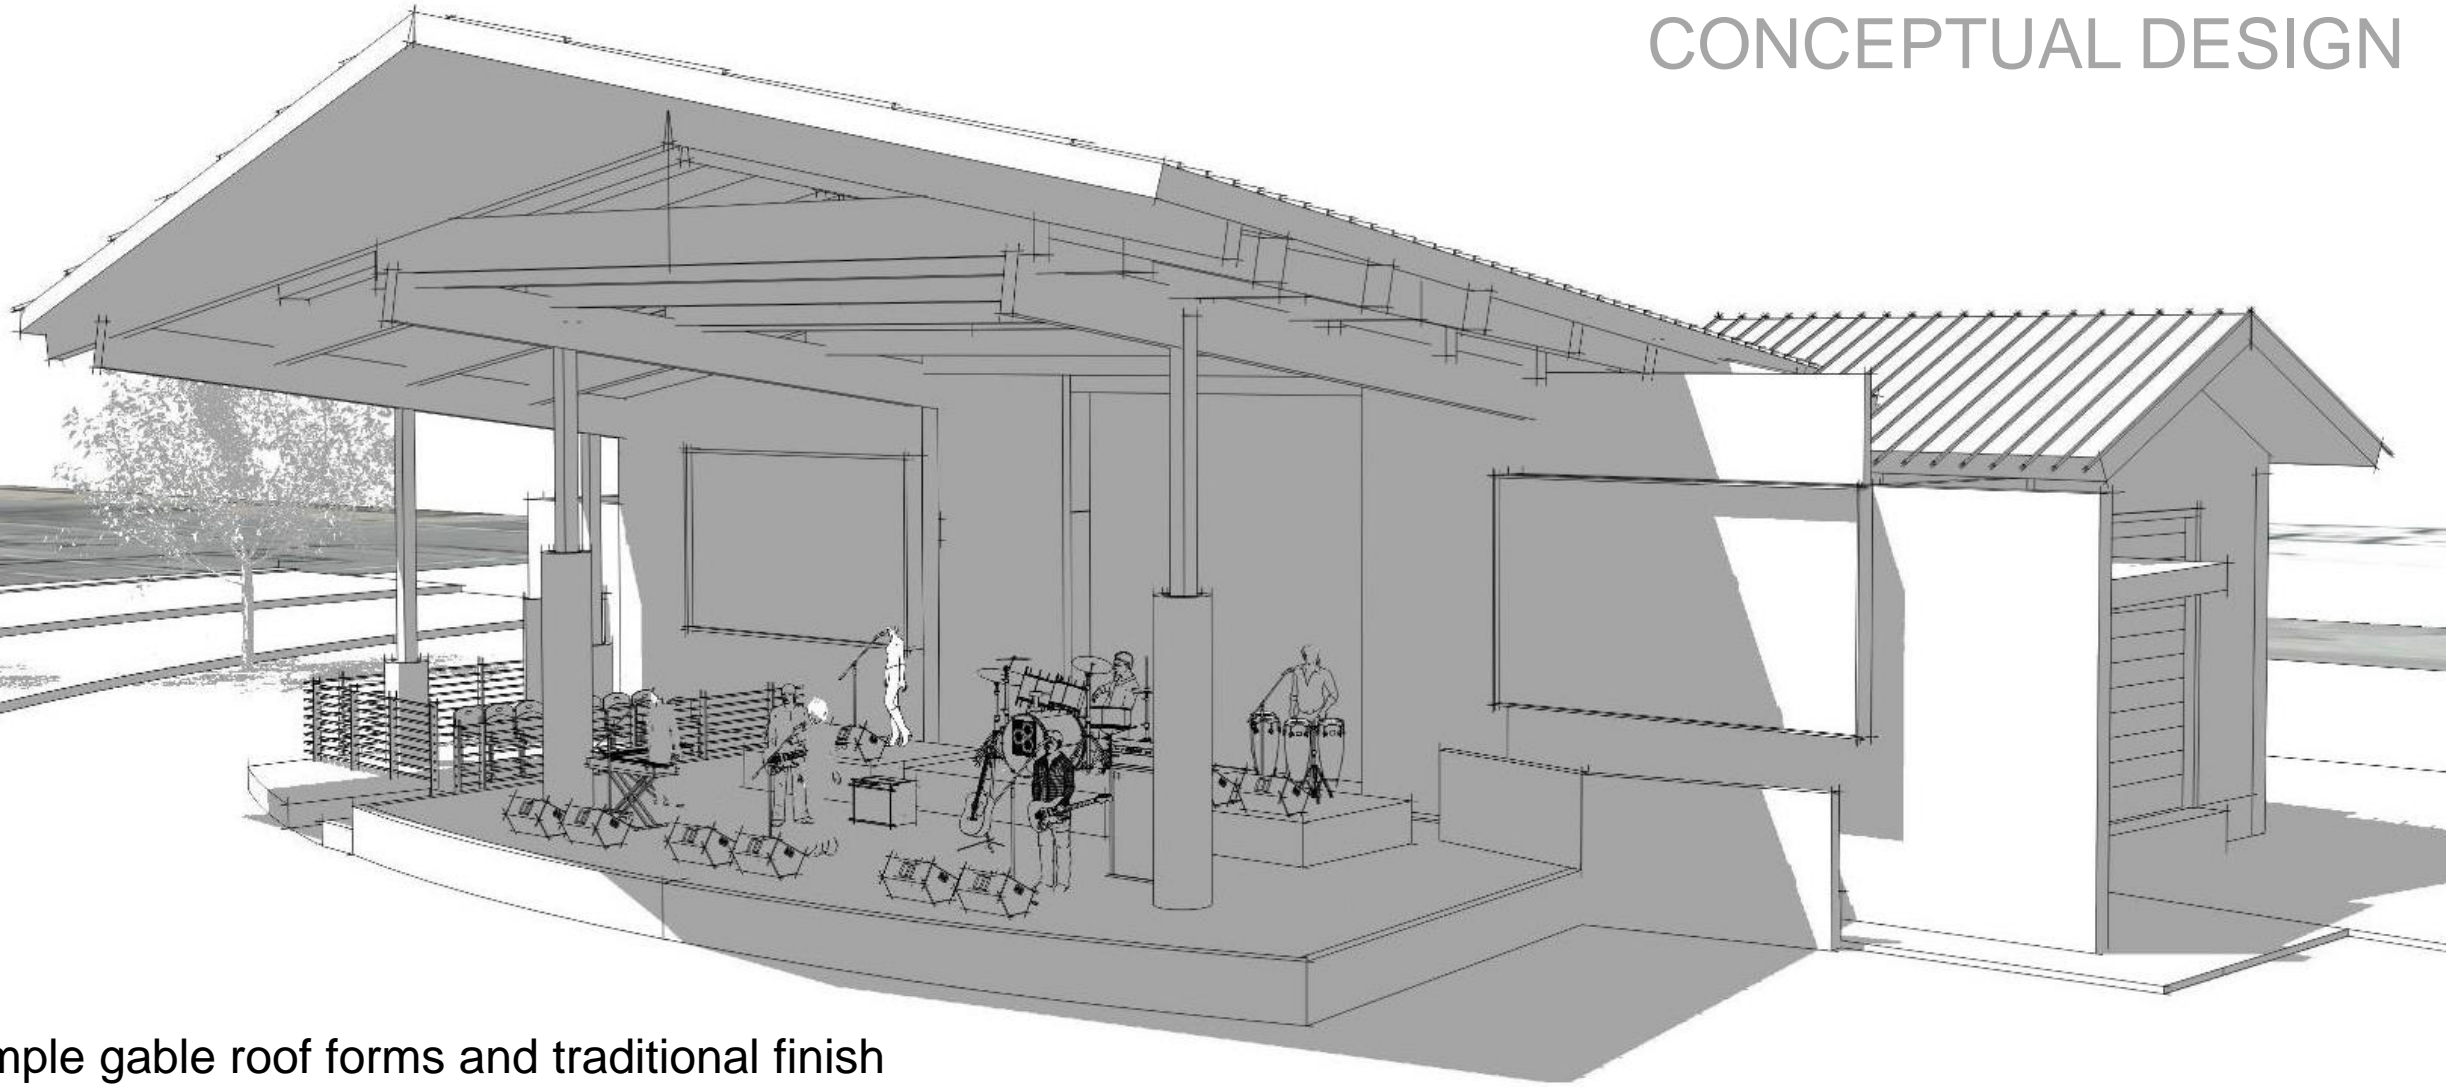

Simple gable roof forms and traditional finish materials (concrete, brick, metal, and wood) reflect nearby architecture, and give a contemporary agrarian character.

STAGE BUILDING

CONCEPTUAL DESIGN

